


PLAN

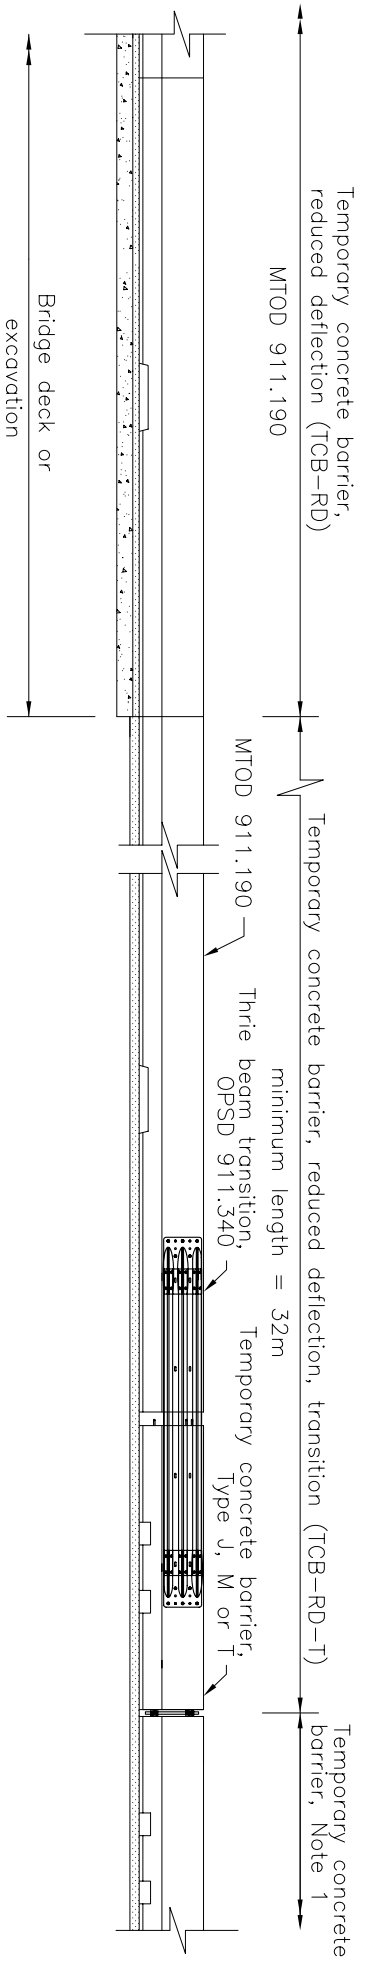

ELEVATION

NOTES:

- 1 Temporary concrete barrier as specified or transition to energy attenuator according to OPSPD 911.232
- A System configuration meets NCHRP Report 350, TL-3.
- B All dimensions are in millimetres unless otherwise shown.

MINISTRY OF TRANSPORTATION ONTARIO DRAWING	July 2015	Rev	0
GUIDE RAIL SYSTEM, CONCRETE BARRIER			
TYPE X CONNECTION			
INSTALLATION – TEMPORARY REDUCED DEFLECTION			
TRANSITION TO TCB			
			MTOD 911.196