


PLAN VIEW

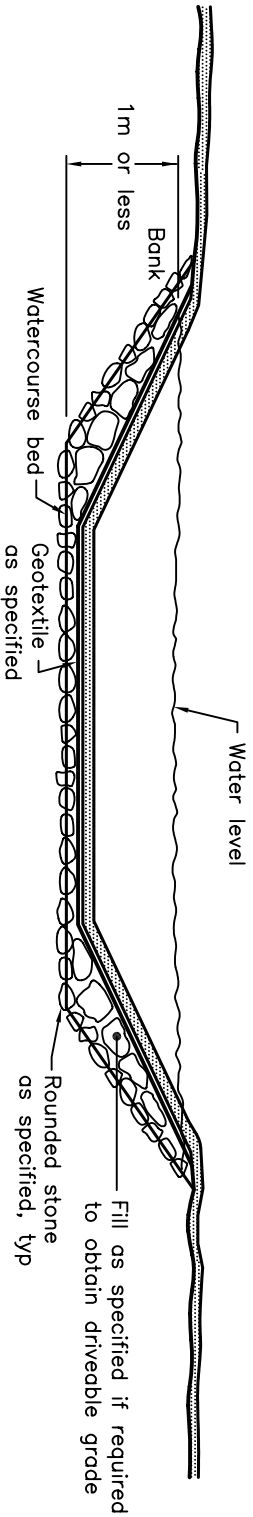

PROFILE VIEW

NOTE:

- A Approaches to the temporary crossing shall be clearly marked
- B Schematic only.

ONTARIO PROVINCIAL STANDARD DRAWING

TEMPORARY WATERBODY CROSSING

FORD

Nov 2000

Rev 0

OPSD - 221.050

