



TANGENT SECTION

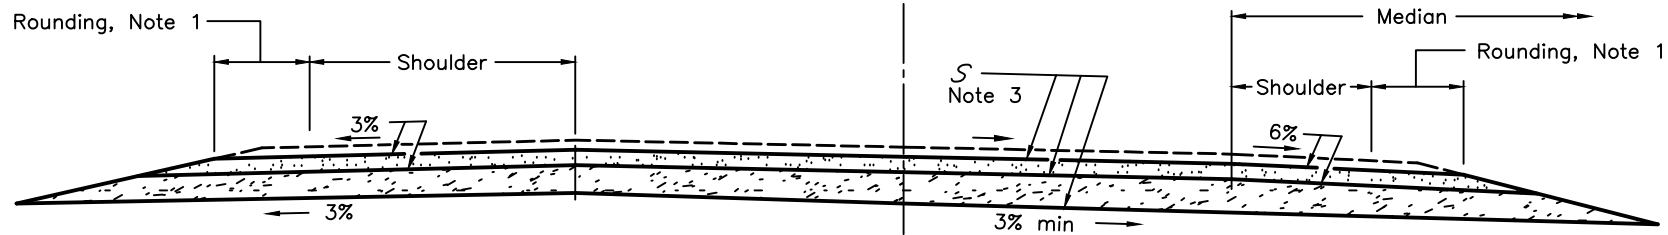

SUPERELEVATED SECTION
MEDIAN ON LOW SIDE

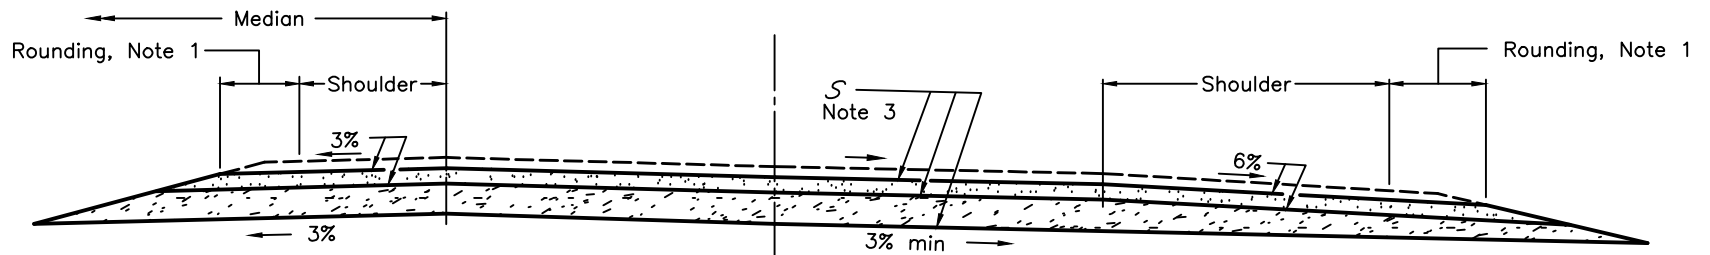

SUPERELEVATED SECTION
MEDIAN ON HIGH SIDE

NOTES:

- 1 Rounding shall be 1.0m or greater when specified.
- 2 Slope shall be 4H:1V or flatter when specified.
- 3 Crossfall shall be as specified in the contract documents.
- A All dimensions are in metres unless otherwise shown.

LEGEND:

- Granular base
 Granular subbase

ONTARIO PROVINCIAL STANDARD DRAWING

Nov 2018 Rev 2

GRANULAR COURSES

DIVIDED RURAL



OPSD 206.020